

HOUSEZERO	+27 12 006 5095 <u>info@housezero.co.za</u> <u>www.housezero.co.za</u> South Africa	
INFORMED REGARDING ANY DEVIATIONS FROM THE CONDITIONS FROM EACH SUPPLIER, HOUSE ZERO D	PROVED PLANS, AGREED UPON BY THE CLIENT AND HOUSE ZERO. LISTED SPECIFICATIONS ARE SUBJECT TO CHANGE LISTED SPECIFICATION DOCUMENT. HOUSE ZERO HAS A RIGHT TO LIMIT THE SELECTION OF OPTIONS FOR SPECIALISED OES NOT TAKE ANY LIABILITY FOR DELAYS FROM SUPPLIERS ALL MATERIALS HEREIN SPECIFIED ARE SUBJECT TO AV ST SUBSTITUTE MATERIAL AVAILABLE. ALL STRUCTURAL WORK, ELECTRICAL & PLUMBING POINTS, CONNECTIONS & I & HOUSE ZERO. WHERE NECESSARY REFER TO ANNEXURE GREYWATER, ANNEXURE SOLAR, ANNEXURE BATHROOI	D ITEMS, AS PER AVAILABILITY. EACH SPECIFICATION ITEM IS SUBJECT TO THE TERMS AND AILABILITY. IF ANY MATERIALS ARE NOT READILY AVAILABLE OR CLEARLY SPECIFIED THE FIXTURES ARE AS PER ARCHITECT'S PLANS AND SCHEDULES AS AGREED UPON BY THE CLIENT
	NEW DWELLING	
	SCHEDULE OF FINISHES FOR KINGFISHER	
	GENERAL	
ITEM	REFERENCE	
INTERIOR & EXTERIOR WALLS HOUSEZERO WALL SYSTEM		
DOORS & WINDOW FRAMES HOUSEZERO FENESTRATION SYSTEM		
ROOF & CEILING HOUSEZERO ROOF SYSTEM		
CORNICES & SKIRTINGS HOUSEZERO SYSTEM		
STAIRCASE HOUSEZERO MILD STEEL STAIRCASE WITH ENGINEERED WOOD TREADS		
BLINDS HOUSEZERO SYSTEM		
FIREPLACE HOUSEZERO BLACK MILD STEEL		
WATER HEATING		

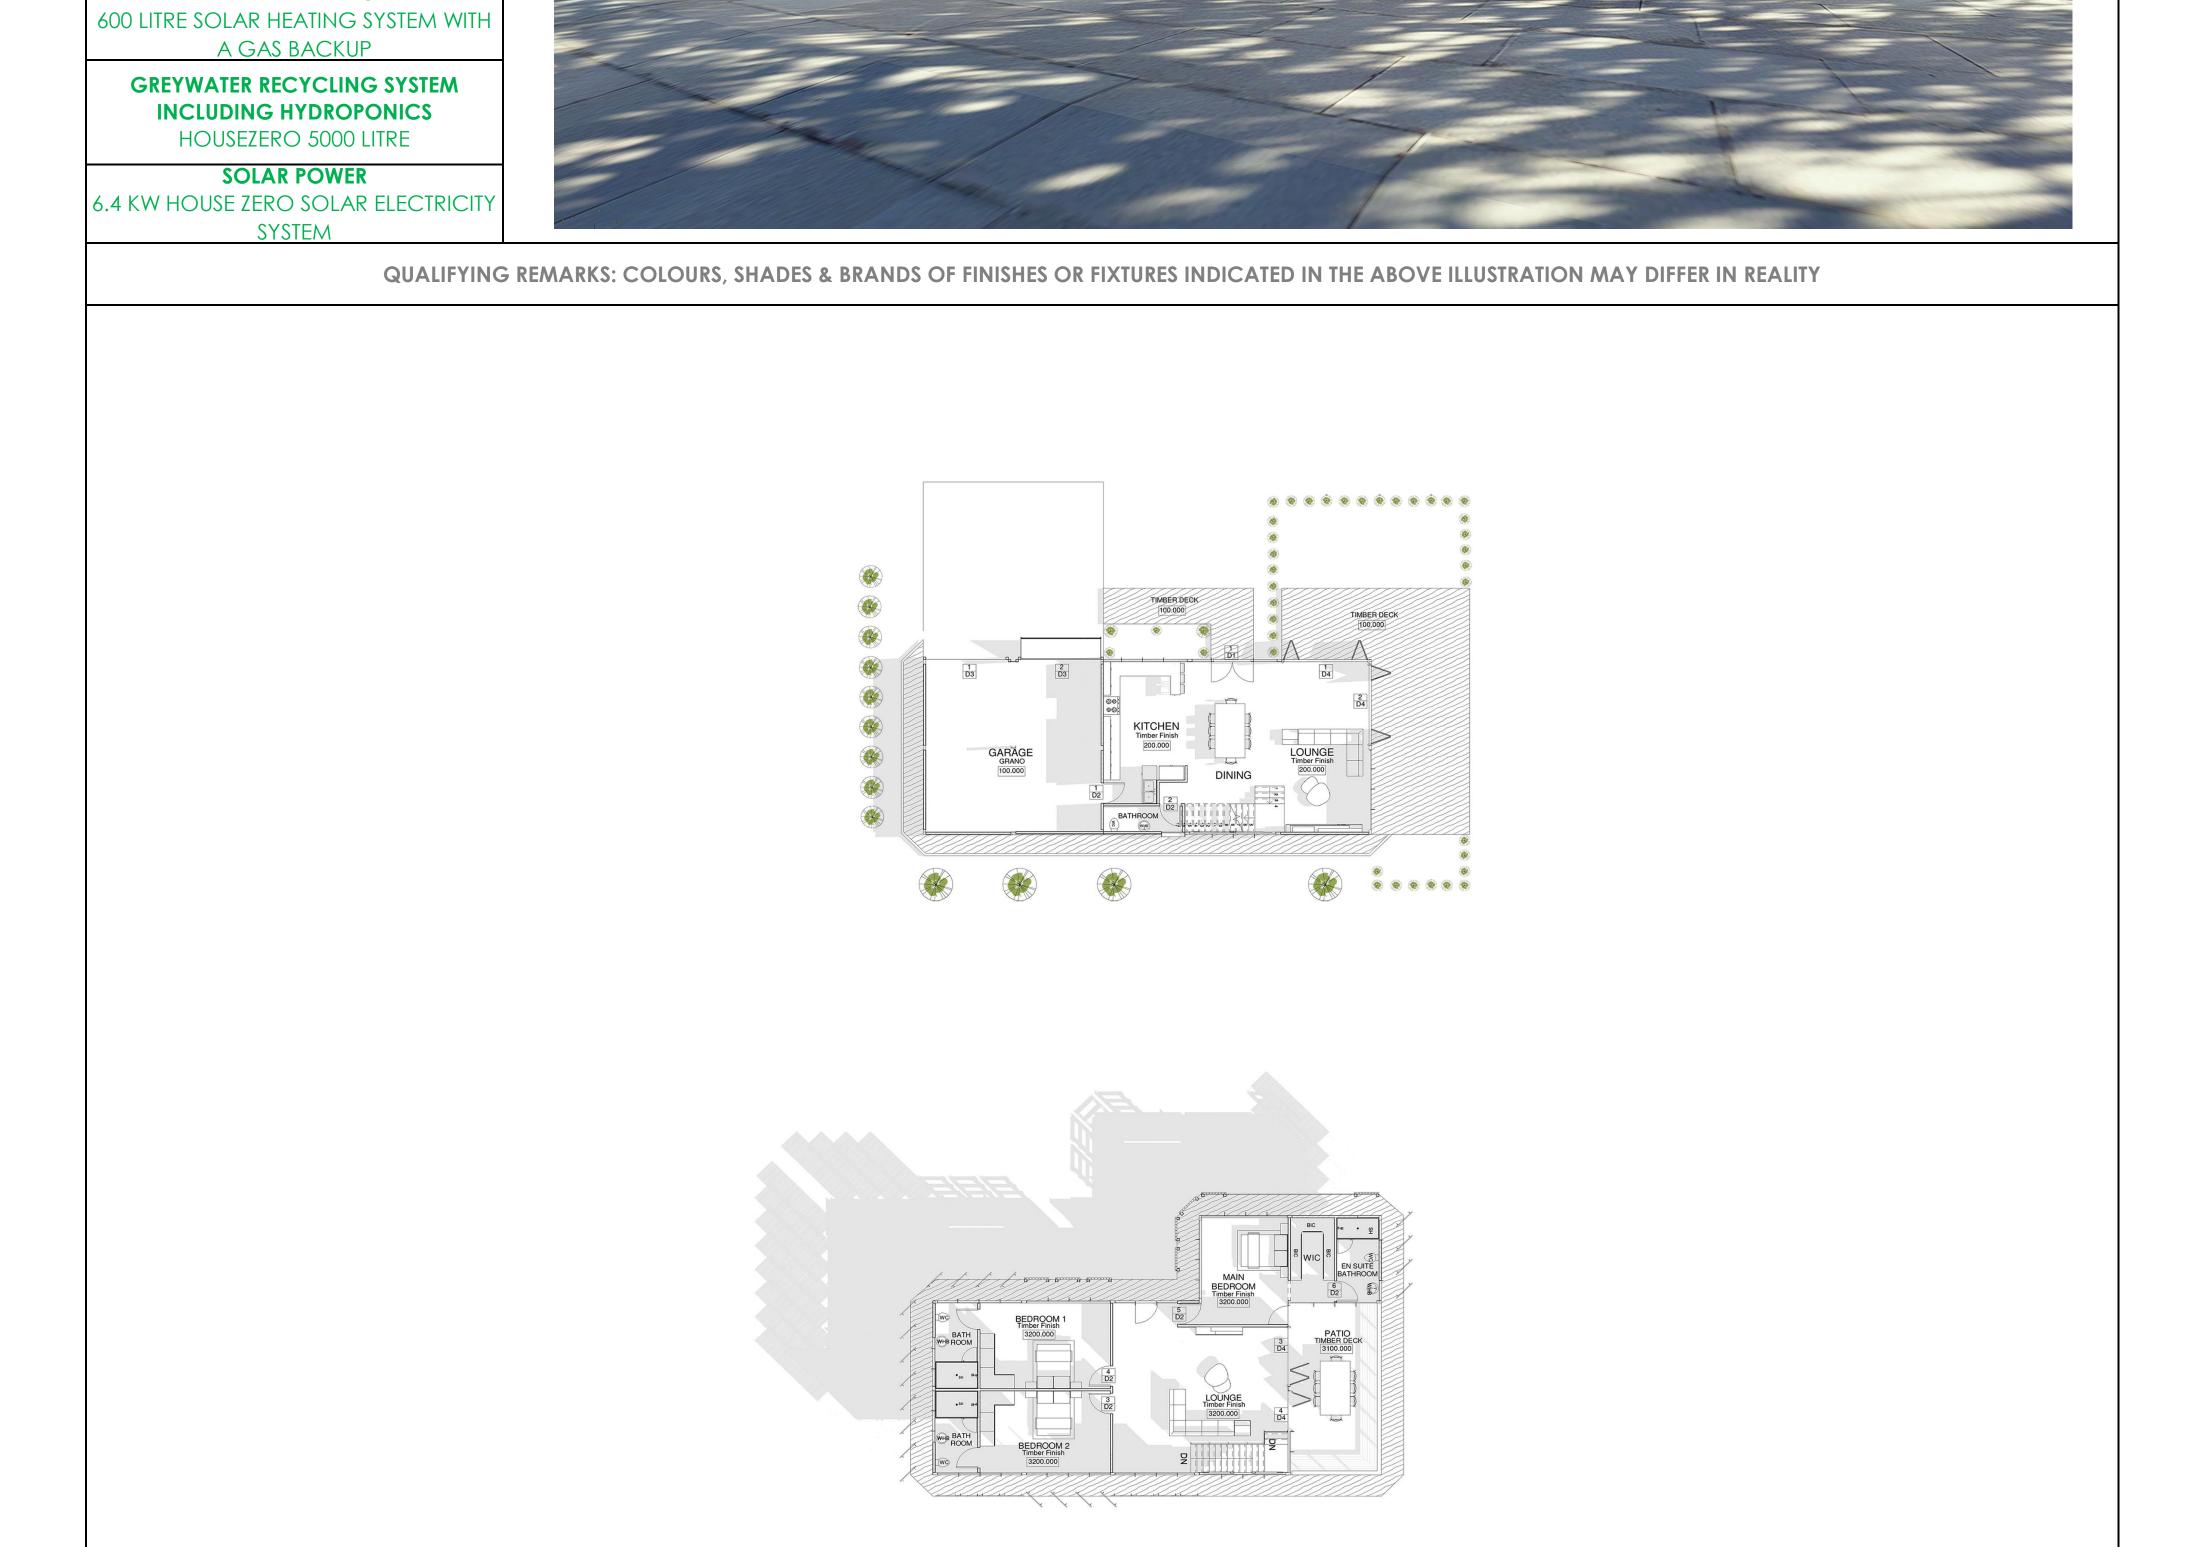

KITCHEN MATERIALS & FITTINGS				
ITEM	REFERENCE			
MATERIALS				
COUNTER TOPS WHITE COLOURED GLASS (PER CLIENT)				
CUPBOARD DOORS WHITE COLOURED GLASS (PER CLIENT)				
BACK OF CARCASS AGAINST HOUSE POLISHED STAINLESS STEEL (GLASS TO BE PAINTED) (WHITE)				
CARCASS OF KITCHEN POLISHED STAINLESS STEEL				
SHELVES POLISHED STAINLESS STEEL				
DOUBLE SINK HOUSEZERO STAINLESS STEEL SINK				
PREP BOWL HOUSEZERO STAINLESS STEEL SINK	House			
KITCHEN MIXERS STAINLESS STEEL MODERN MIXER	ZERO Kitchen			
APPLIANCES				

=

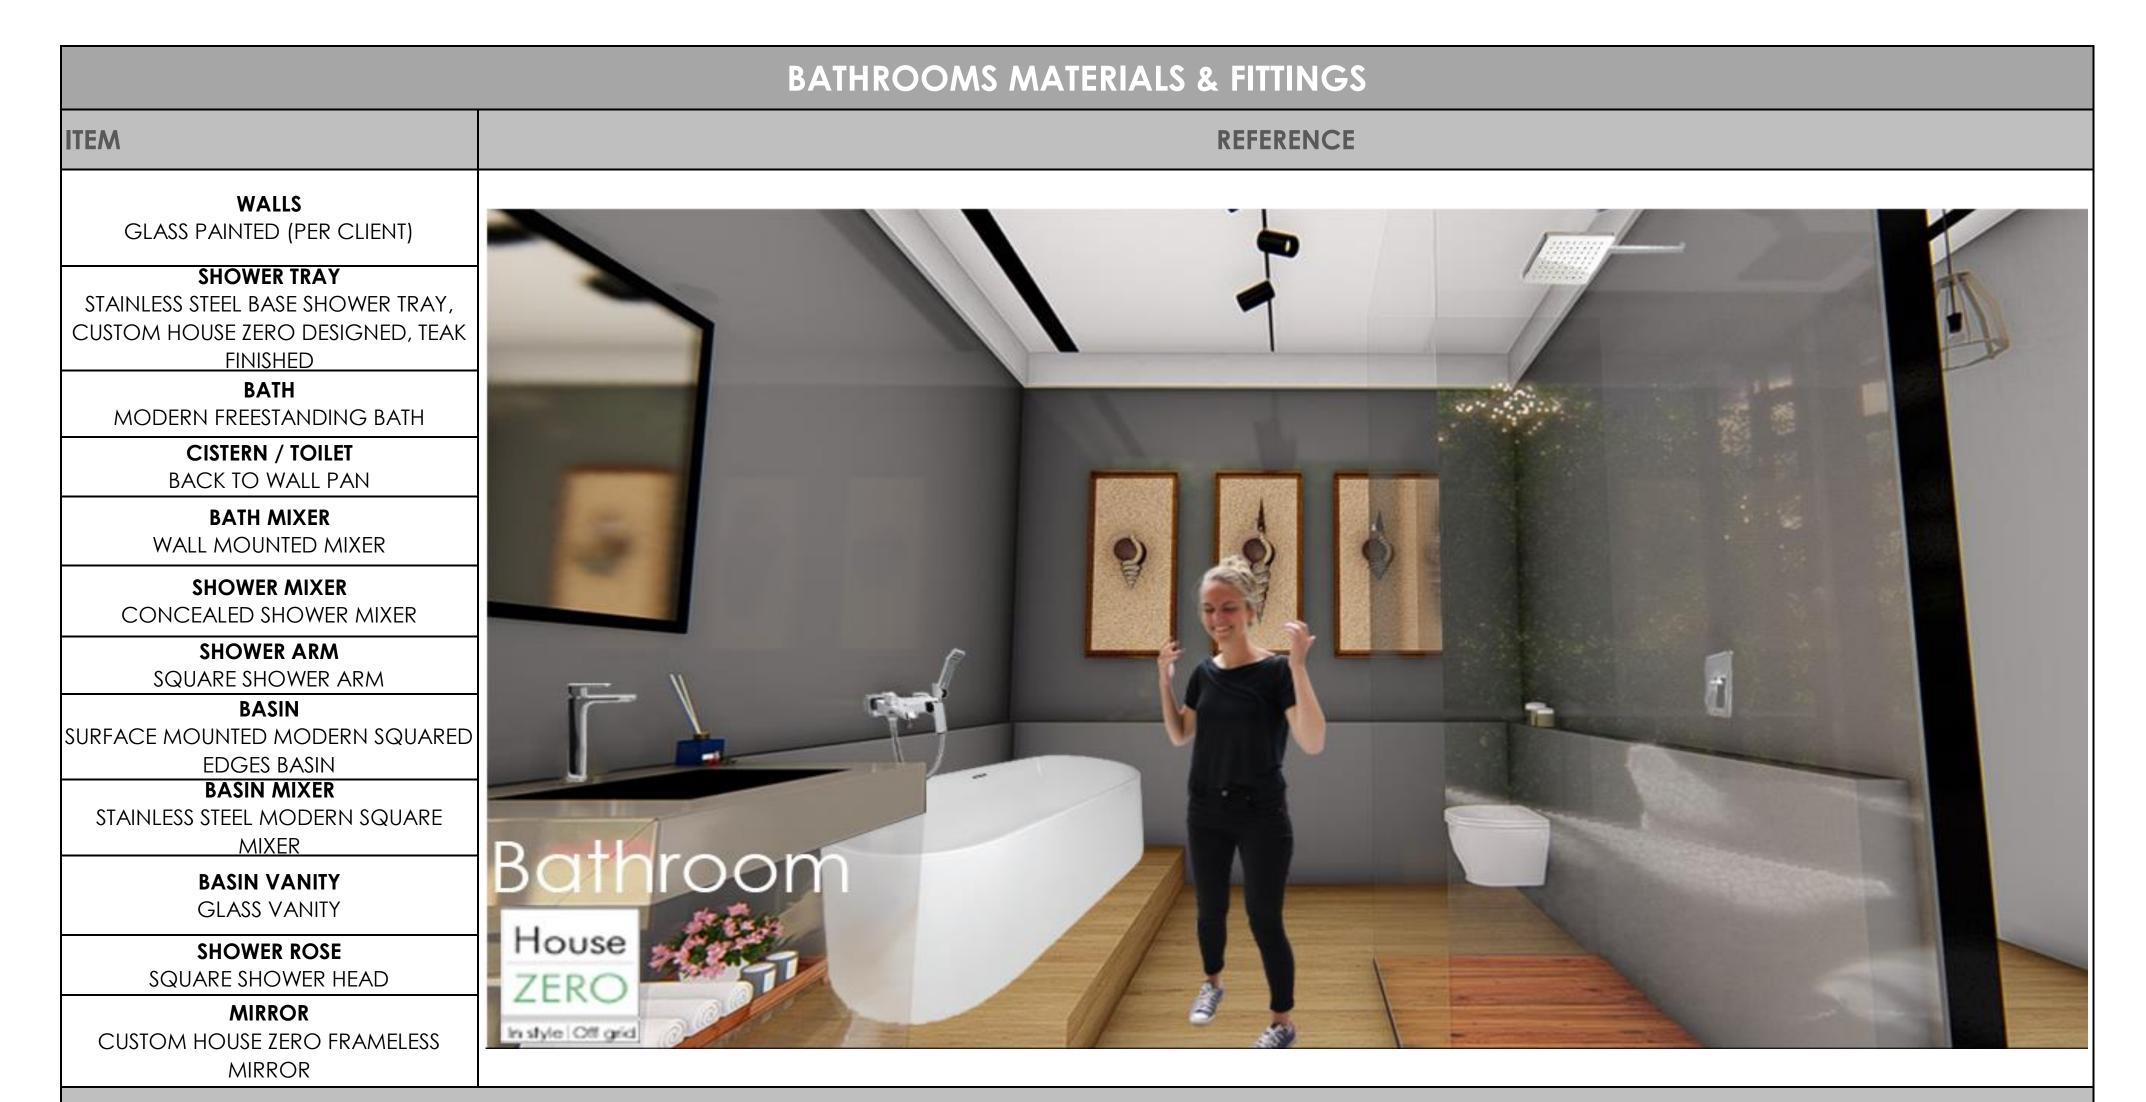



FITTINGS

		· · · · · · · · · · · · · · · · · · ·		
BASIN MIXER COBRA BORDO SQUARE MIXER CHROME OR EQUIVALENT		SHOWER MIXER COBRA BORDO SQUARE CONCELAED MIXER CHROME OR EQUIVALENT		
BATH MIXER COBRA BORDO SQUARE BATH & HAND SHOWER CHROME OR EQUIVALENT		BATH MIXER DIVERTER COBRA BORDO SQUARE DIVERTER CONCEALED MIXER CHROME OR EQUIVALENT		
SHOWER ARM SPLASHWORKS LONG SQUARE CHROME OR EQUIVALENT		SHOWER ROSE SPLASHWORKS (200 x 157mm) CHROME OR EQUIVALENT		
BATH BIJOU CHATEQUX (FREESTANDING) (1720mm x 820mm x 600mm) OR EQUIVALENT		BASIN TAHITI FREESTANDING BASIN (400mm x 420mm x 155mm) OR EQUIVALENT		
TOILET VAAL ENTICE OR EQUIVALENT		DOUBLE/SINGLE BASIN VANITY CLEAR GLASS		
QUALIFYING REMARKS: COLOURS, SHADES & BRANDS OF FINISHES OR FIXTURES INDICATED IN THE ABOVE ILLUSTRATION MAY DIFFER IN REALITY				



QUALIFYING REMARKS: COLOURS, SHADES & BRANDS OF FINISHES OR FIXTURES INDICATED IN THE ABOVE ILLUSTRATION MAY DIFFER IN REALITY

LIGHTING & ELECTRICAL					
ITEM	REFERENCE				
track lights Tracks with spotlights		LIGHT SWITCHES ONE/TWO/THREE/FOUR LEVER ONE WAY SWITCH VERTICAL (VETI RANGE)			
SMALL PENDANT CUSTOM HOUSEZERO MANUFACTURED LARGE PENDANT CUSTOM HOUSEZERO MANUFACTURED		SOCKET OUTLET DOUBLE 16A RSA WITH DOUBLE 16A RSA V- SLIM (VETI RANGE)			
QUALIFYING REMARKS: BRANDS OF FINISHES OR FIXTURES INDICATED IN THE ABOVE ILLUSTRATION MAY DIFFER IN REALITY					

STRUCTURE

REFERENCE

STEELWORK STRUCTURAL STEEL, CORROSION TREATED WITH DISOLAC ISO 12944 & PAINTED BLACK


ITEM

DECKING SALIGNA TREATED WOOD

FIXED & OPENING DOORS & WINDOWS HOUSEZERO GLAZING, 8mm TOUGHENED GLASS

SHUTTERS HOUSEZERO STEEL FRAMED WITH MERANTI WOOD

ENGINEERED WOOD FLOORING 15mm ENGINEERED WOOD FLOORING WHITE OAK

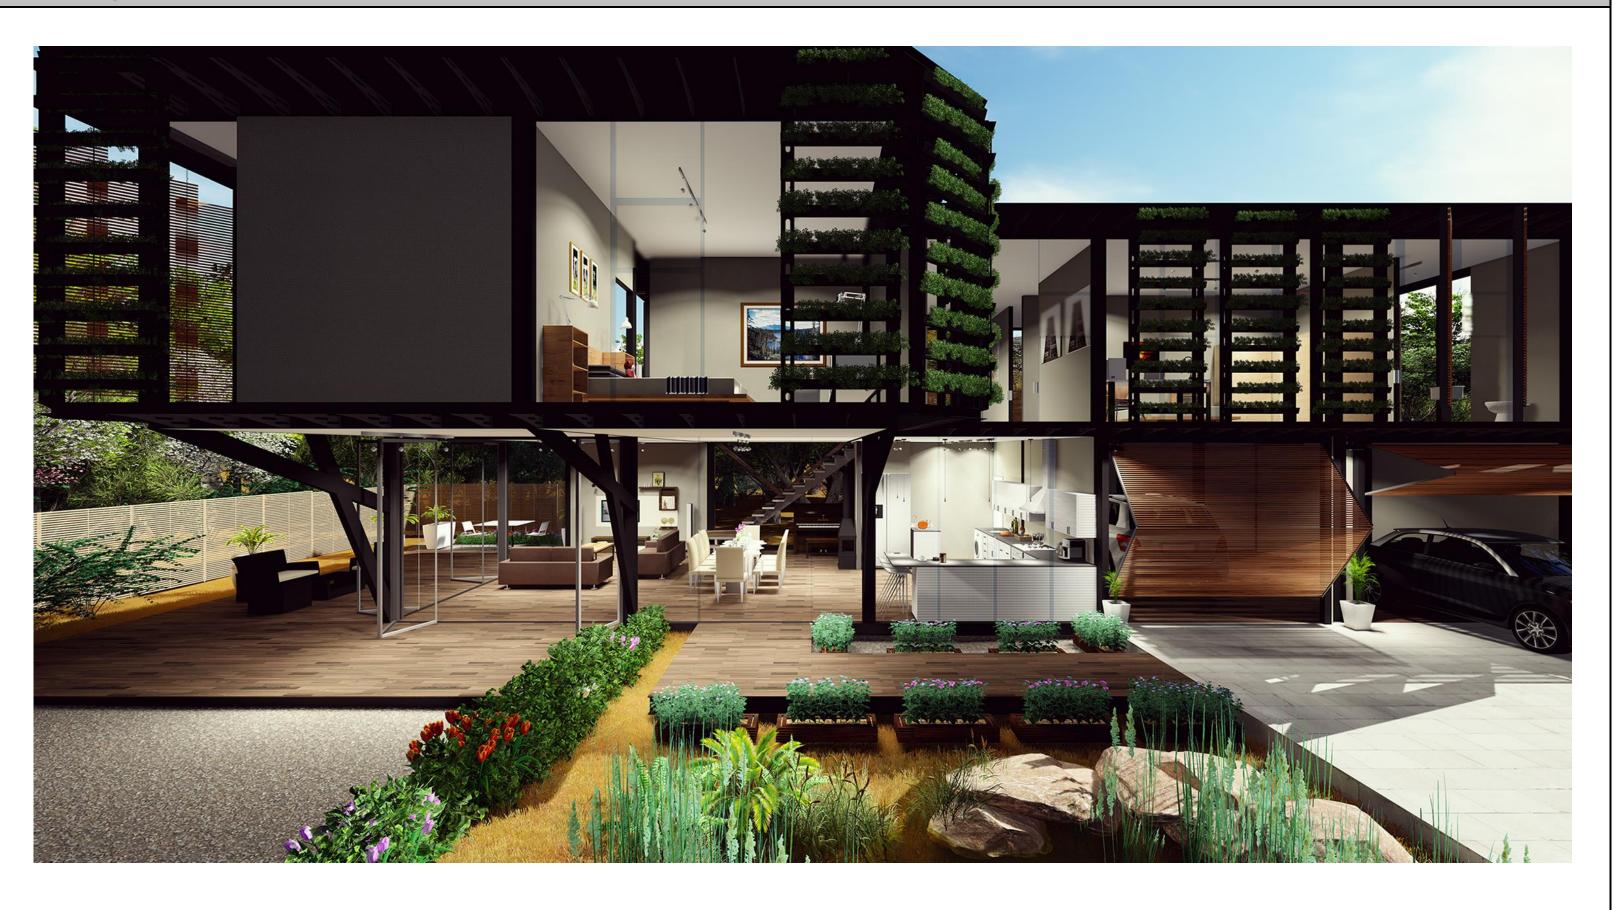





QUALIFYING REMARKS: COLOURS, SHADES & BRANDS OF FINISHES OR FIXTURES INDICATED IN THE ABOVE ILLUSTRATION MAY DIFFER IN REALITY